

14 12' 2x6 2x6
FOR VAULTED CEILINGS 12'-0"
GREAT ROOM

1 JOYCE MATERIALS
Scale 1/4" = 1'-0"

COPYRIGHT © 2012 SHOWCASE DESIGNS. THE USE OF THE DOCUMENTS AND THE DESIGN CONTENT WITHOUT WRITTEN PERMISSION FROM SHOWCASE DESIGNS IS PROHIBITED.

SHOWCASE DESIGNS
(912)756-3729
SHOWCASEPLANS.COM
GABUILDERS.COM

COPYRIGHT NOTICE: Reproduction of the working drawing or illustrations by any means is strictly prohibited. Showcase Designs maintains copyrights to all working drawings and illustrations. The working drawing or illustrations are licensed solely for construction on lot specified. Rights cannot be sold or given unless by written authorization of Showcase Designs. Showcase Designs requires a fee for each home built from this plan in advance of construction. It is a violation of copyright to use this plan without a signed license.


DATE SEPTEMBER 26, 2023

PROJECT NO: ---
CAD DWG FILE: 0 ESTIMATE PLAN.DWG
DRAWN BY: --
CHK'D BY: --


JOIST PLAN

A6.0

SHEET -- OF --

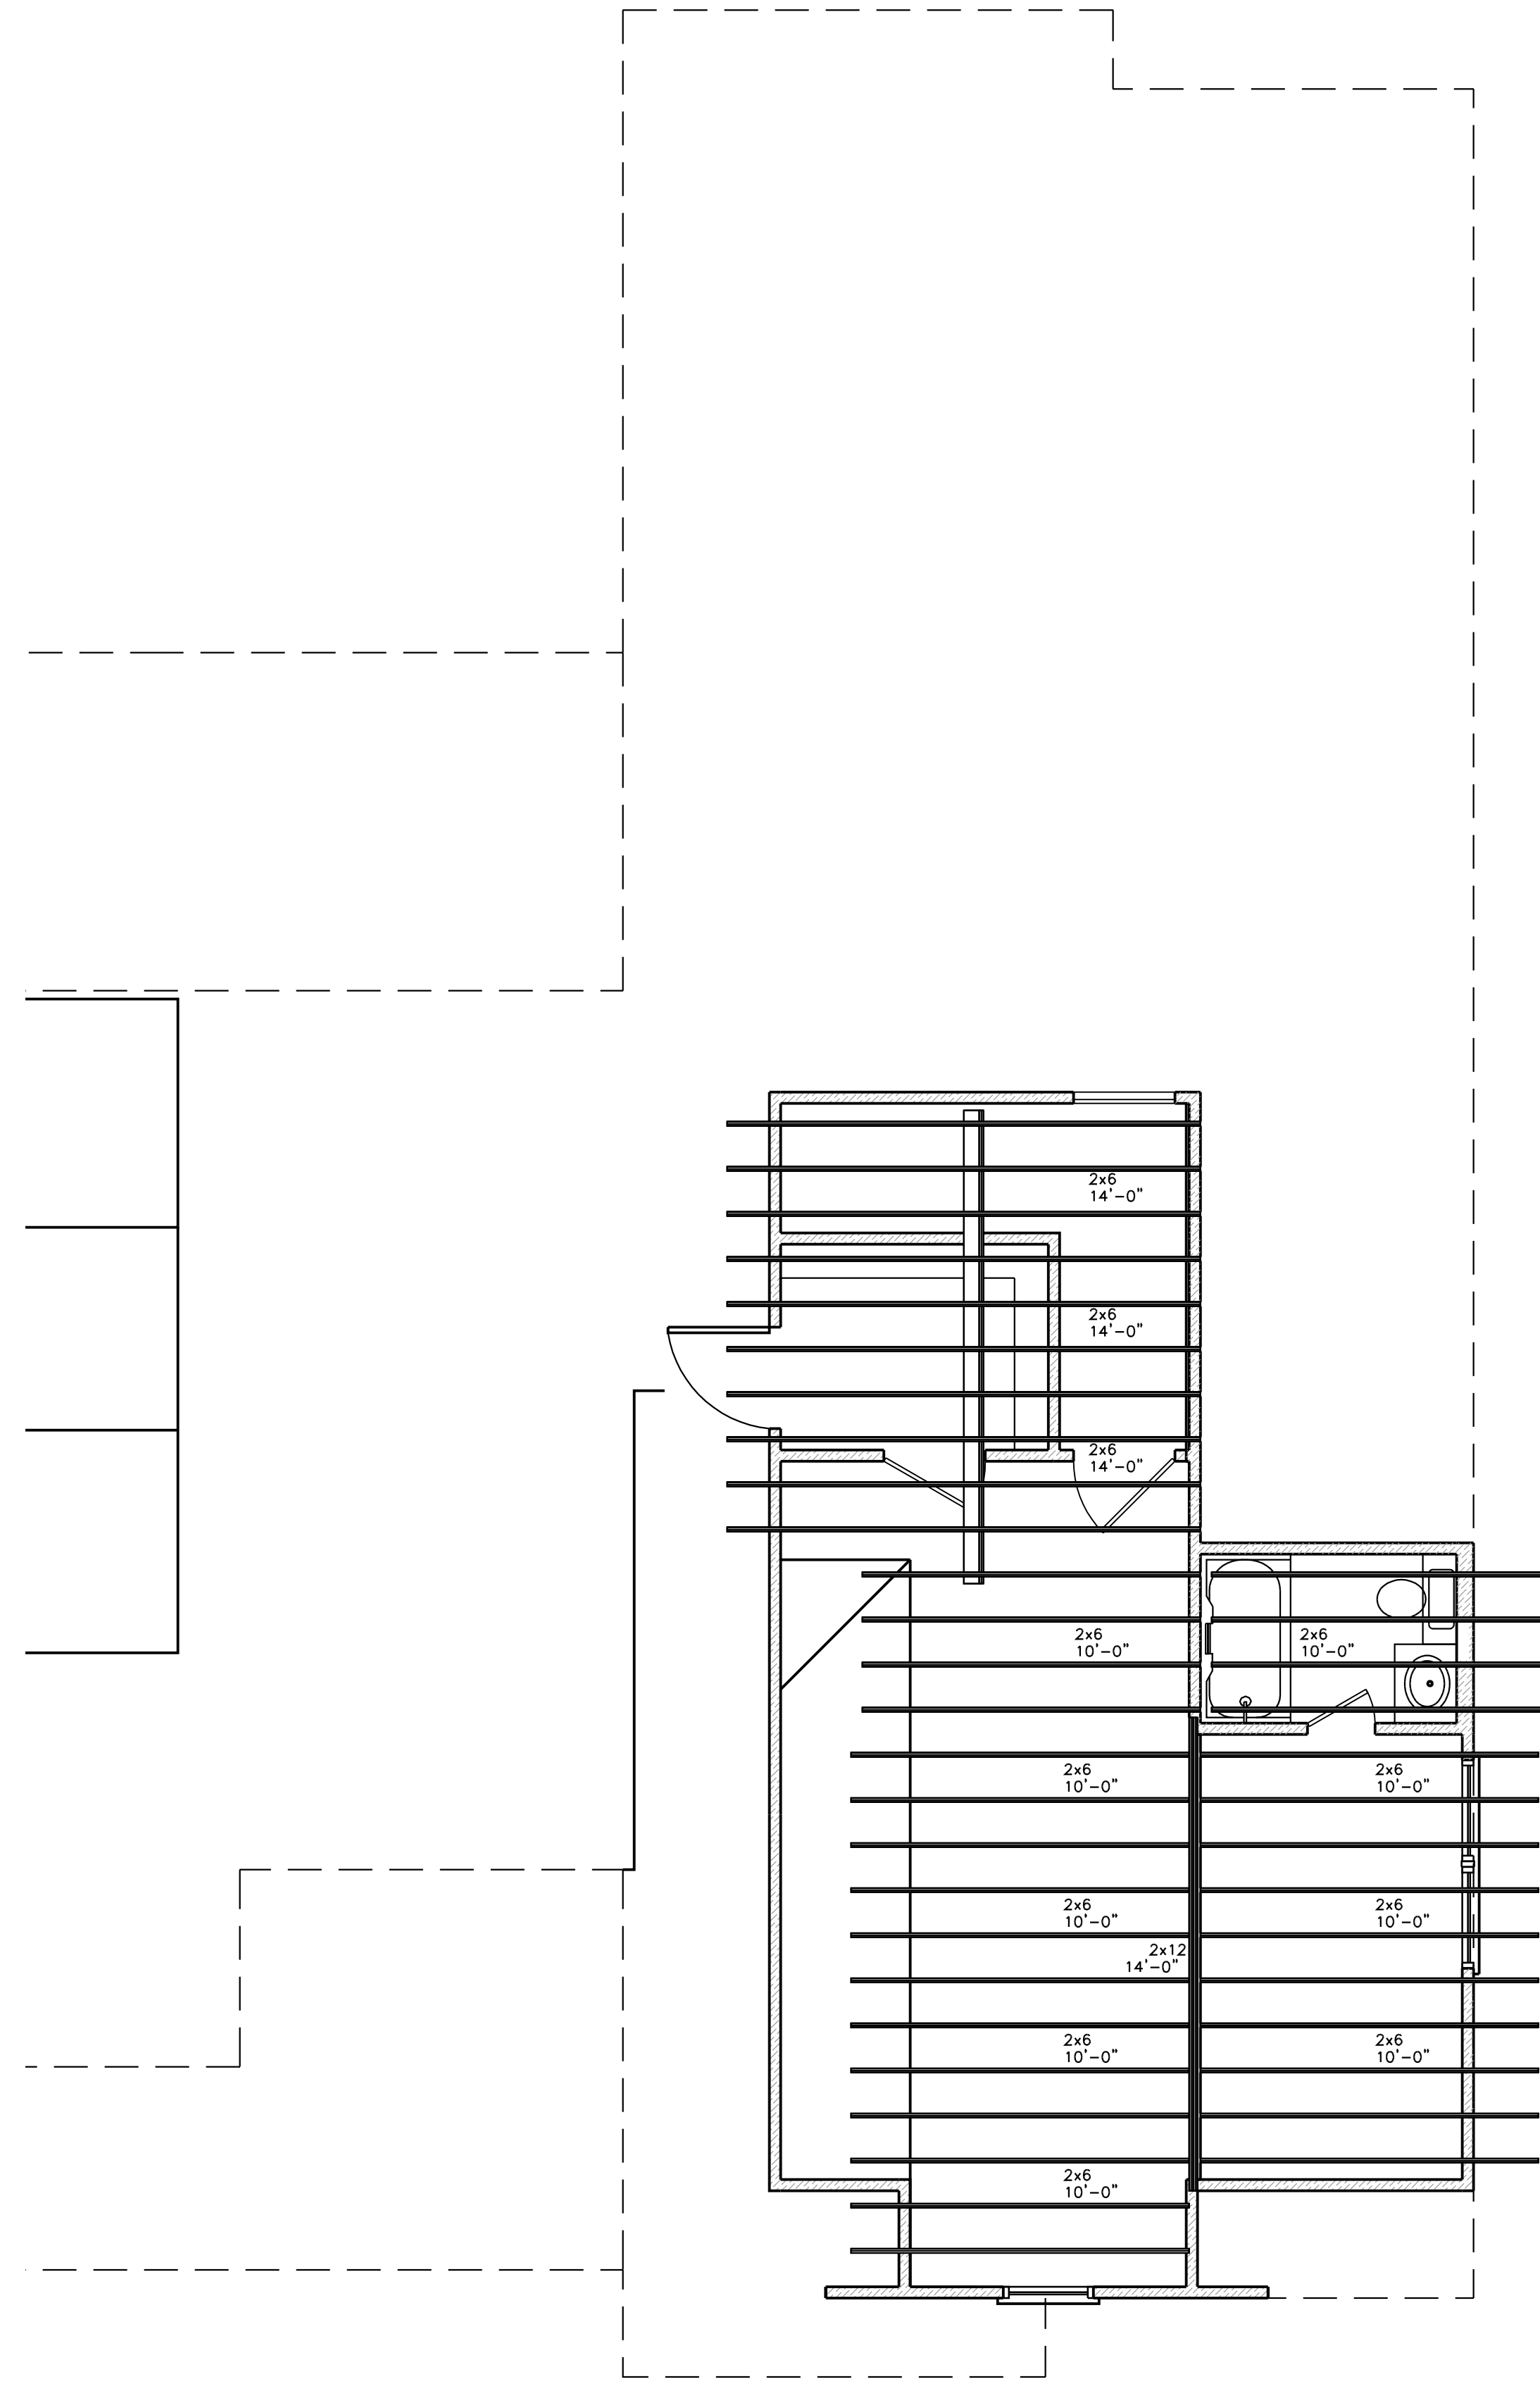

1 JOYCE MATERIALS
Scale 1/4" = 1'-0"

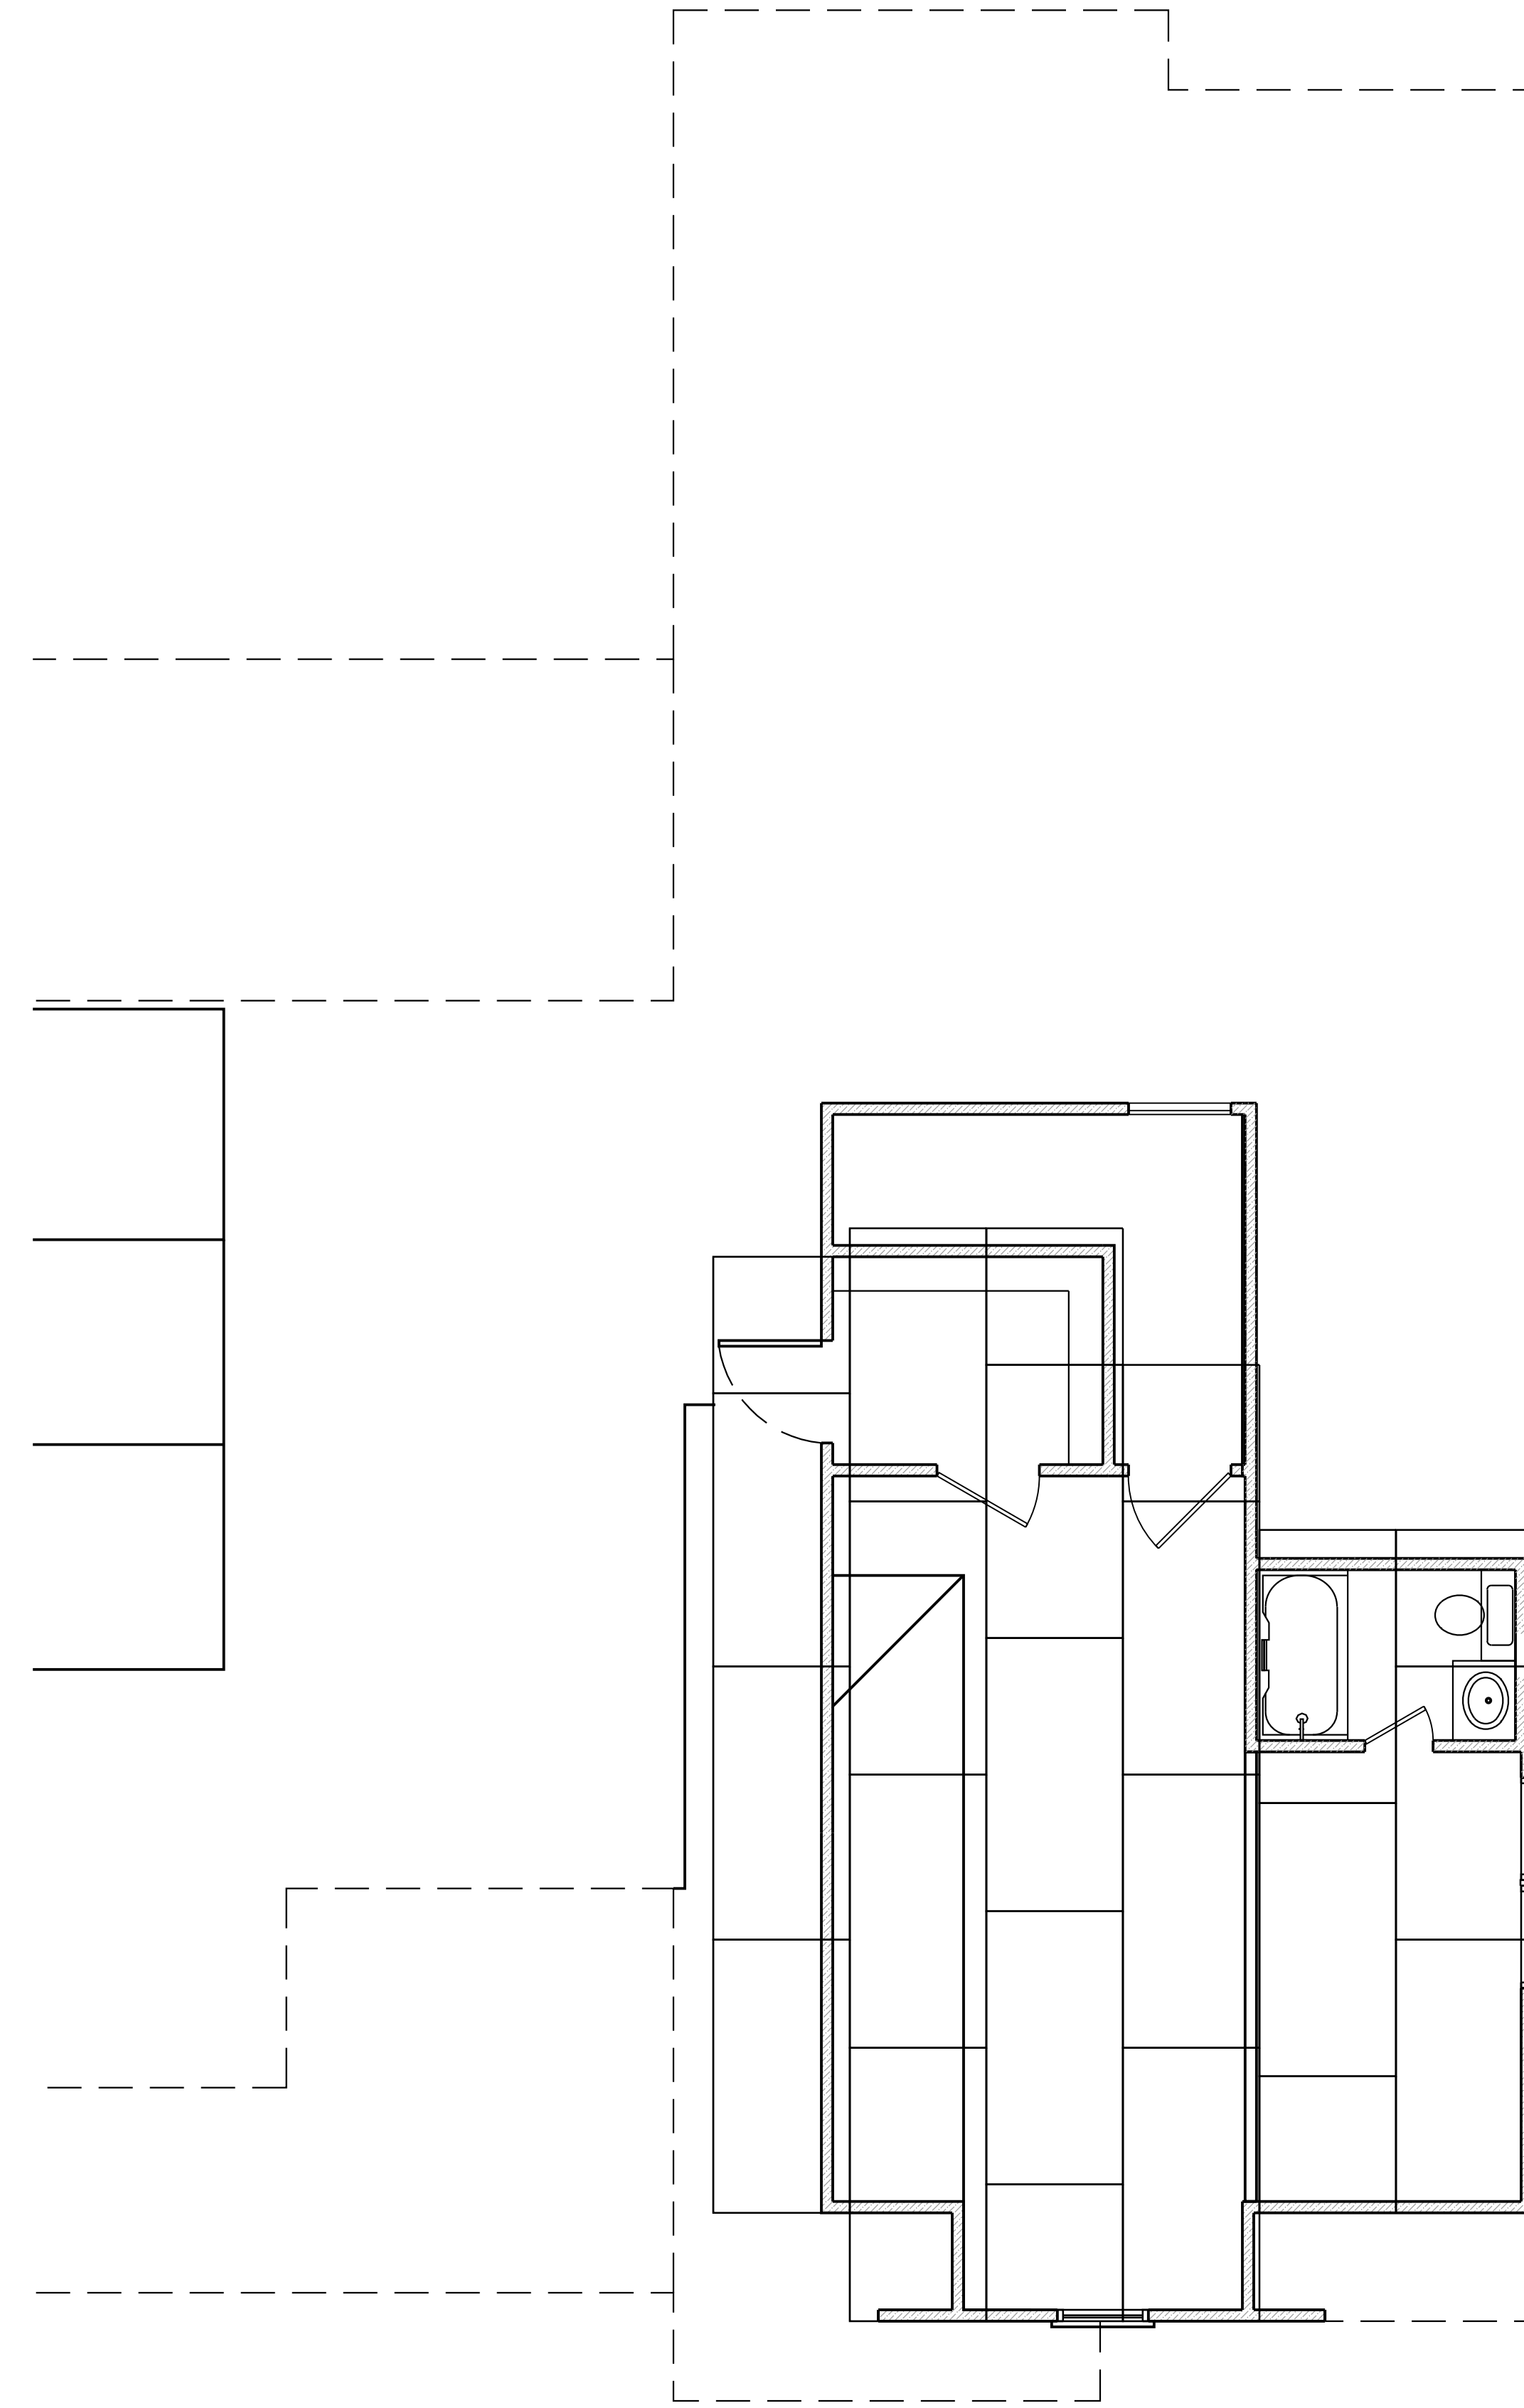

2 PLYWOOD MATERIALS
Scale 1/4" = 1'-0"



SHOWCASE DESIGNS
(912)756-3729
SHOWCASEPLANS.COM
GABUILDERS.COM

COPYRIGHT NOTICE: Reproduction of the working drawing or illustrations by any means is strictly prohibited. Showcase Designs maintains copyrights to all working drawings and illustrations. The working drawing or illustrations are licensed solely for construction on lot specified. Rights cannot be sold or given unless by written authorization of Showcase Designs. Showcase Designs requires a fee for each home built from this plan in advance of construction. It is a violation of copyright to use this plan without a signed license.

DATE SEPTEMBER 26, 2023

PROJECT NO: ---
CAD DWG FILE: 1 ESTIMATE PLAN2.DWG
DRAWN BY: ---
CHK'D BY: ---

JOIST & PLYWOOD PLAN


A6.1

SHEET -- OF --

COPYRIGHT © 2023 SHOWCASE DESIGNS. THE USE OF THE DOCUMENTS AND THE DESIGN CONTENT WITHOUT WRITTEN PERMISSION FROM SHOWCASE DESIGNS IS PROHIBITED.



COPYRIGHT © 2012 SHOWCASE DESIGNS. THE USE OF THE DOCUMENTS AND THE DESIGN CONTENT WITHOUT WRITTEN PERMISSION FROM SHOWCASE DESIGNS IS PROHIBITED.

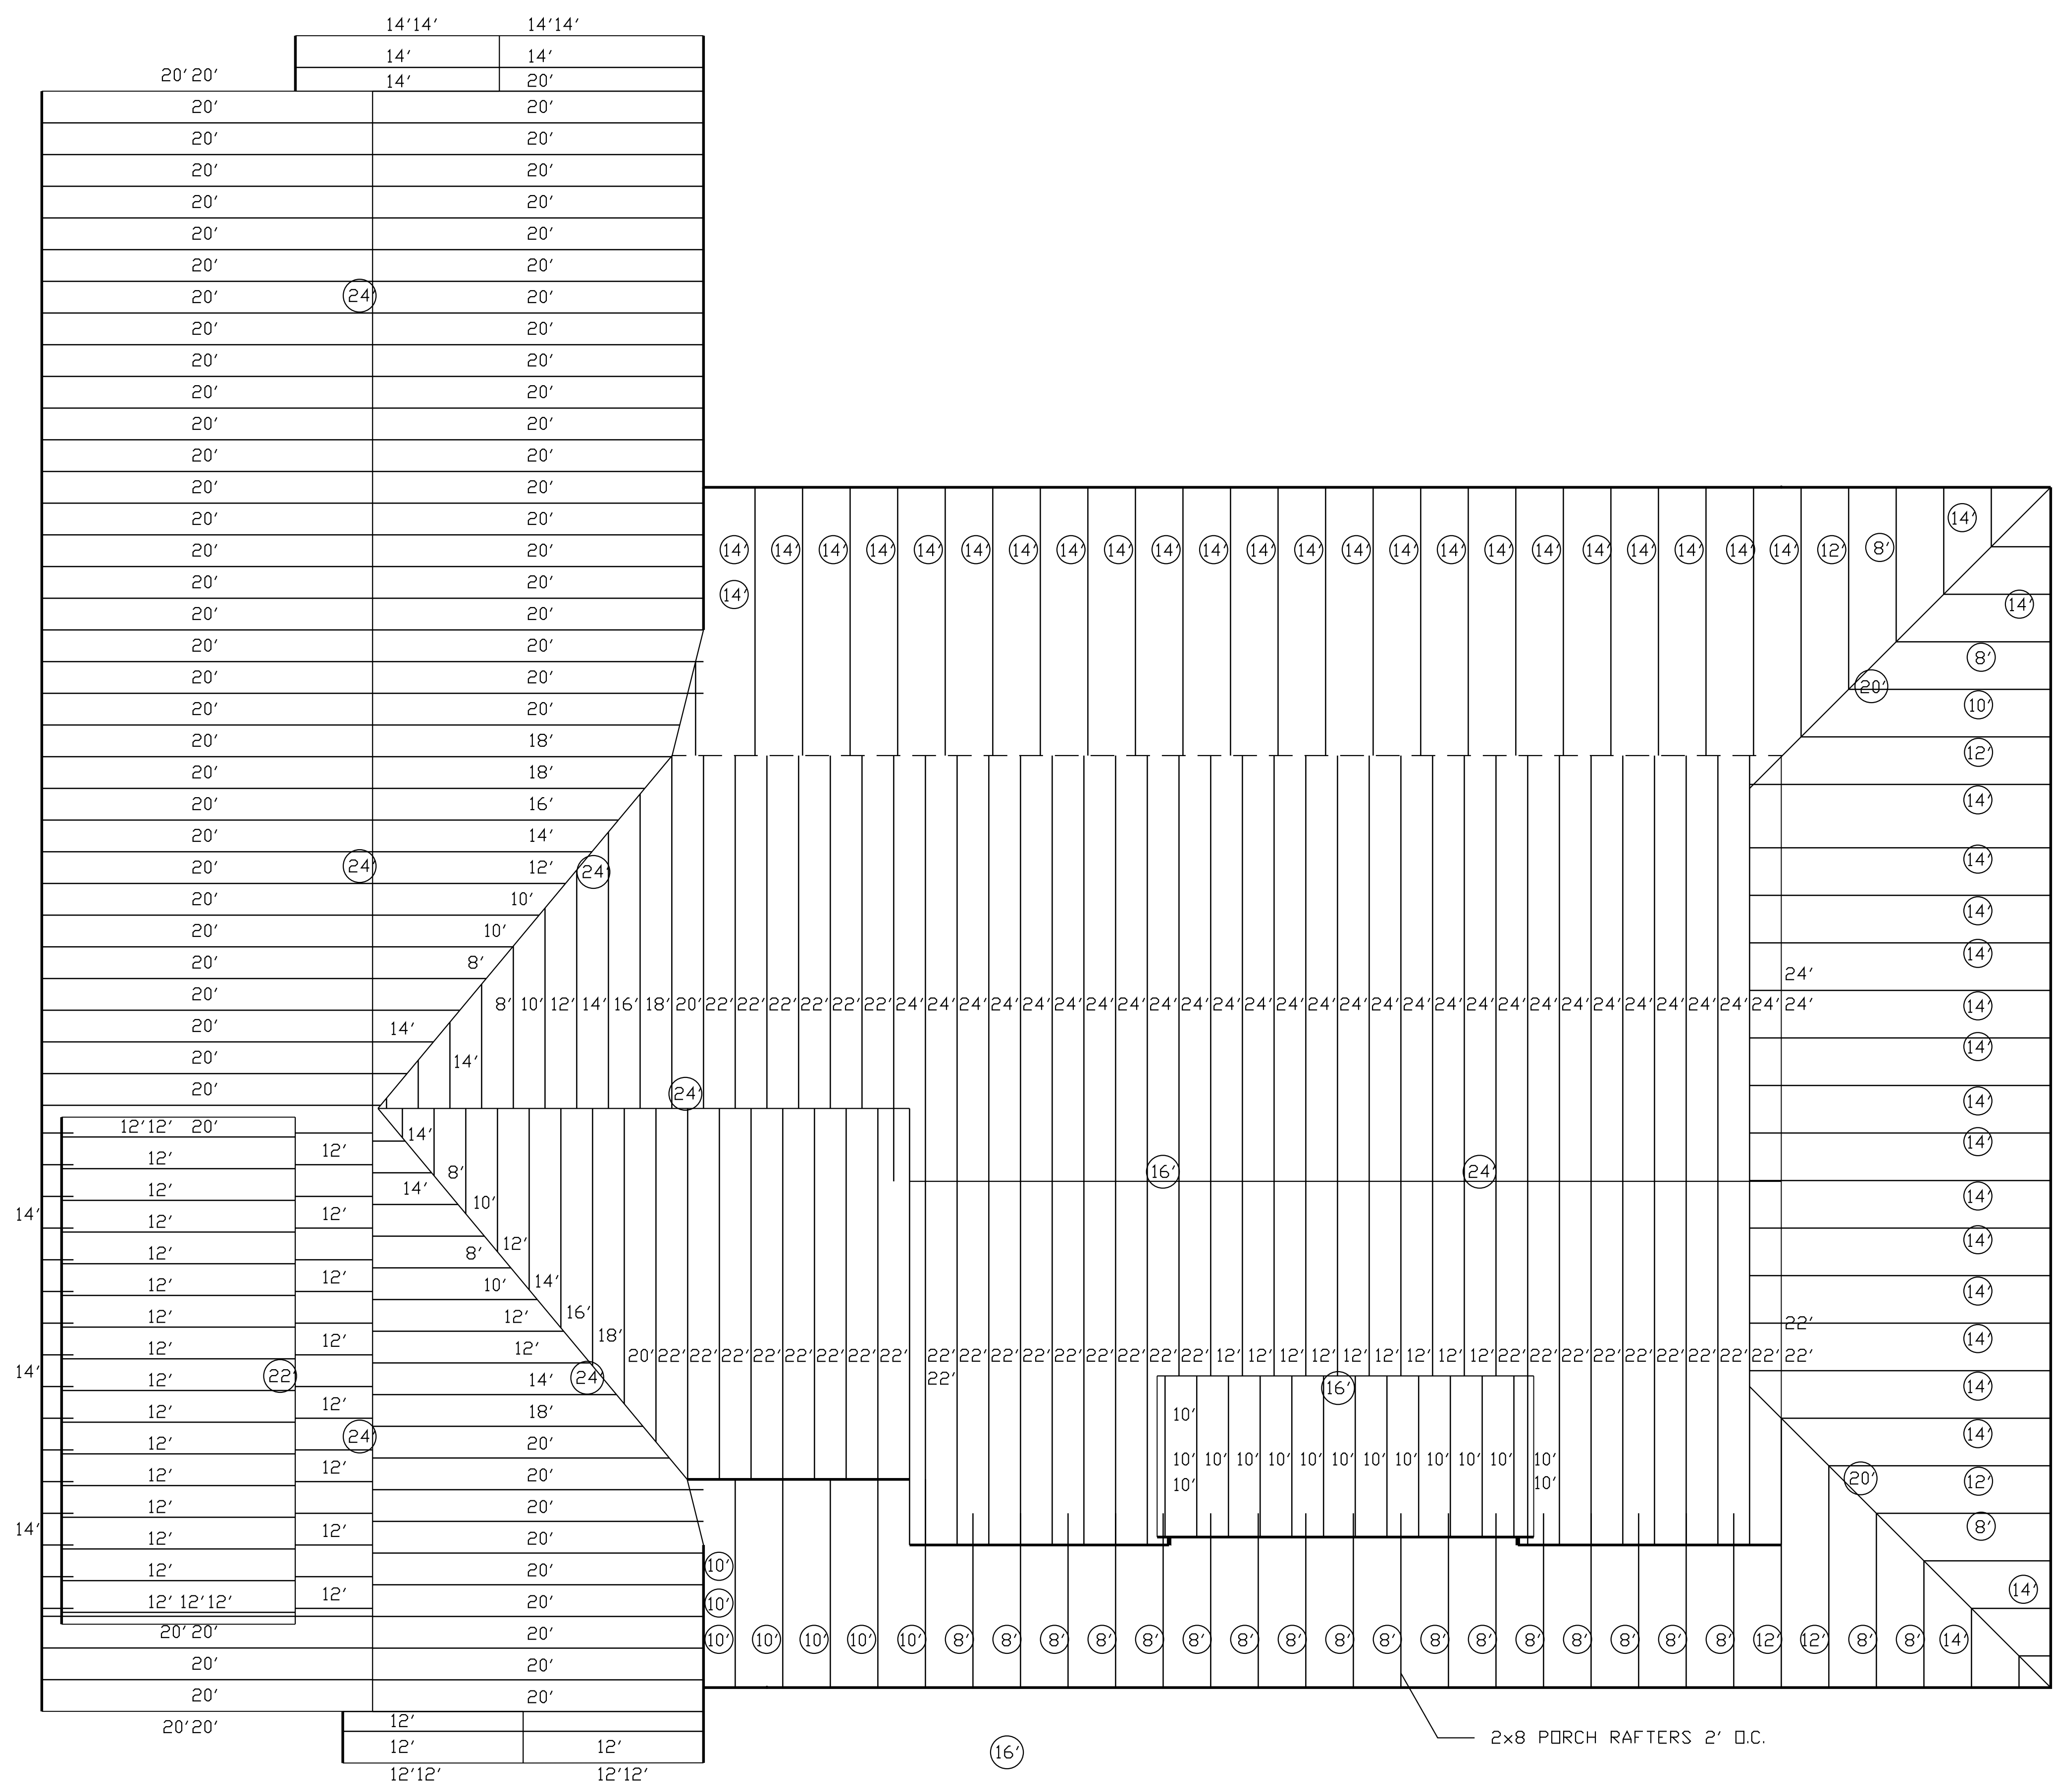

1 ROOF MATERIALS
Scale 1/4" = 1'-0"

SHOWCASE DESIGNS
(912)756-3729
SHOWCASEPLANS.COM
GABUILDERS.COM

COPYRIGHT NOTICE: Reproduction of the working drawing or illustrations by any means is strictly prohibited. Showcase Designs maintains copyrights to all working drawings and illustrations. The working drawing or illustrations are licensed solely for construction on lot specified. Rights cannot be sold or given unless by written authorization of Showcase Designs. Showcase Designs requires a fee for each home built from this plan in advance of construction. It is a violation of copyright to use this plan without a signed license.

DATE SEPTEMBER 26, 2023

PROJECT NO: ---
CAD DWG FILE: 0 ROOF PLAN.DWG
DRAWN BY: ---
CHK'D BY: ---


ROOF PLAN

A7.0

2' WIDE METAL PANELS

LENGTHS TO BE ORDERED:

4'-4	6'-1	7'-2	8'-11
9'-6	10'-9	12'-9	13'-19
14'-10			

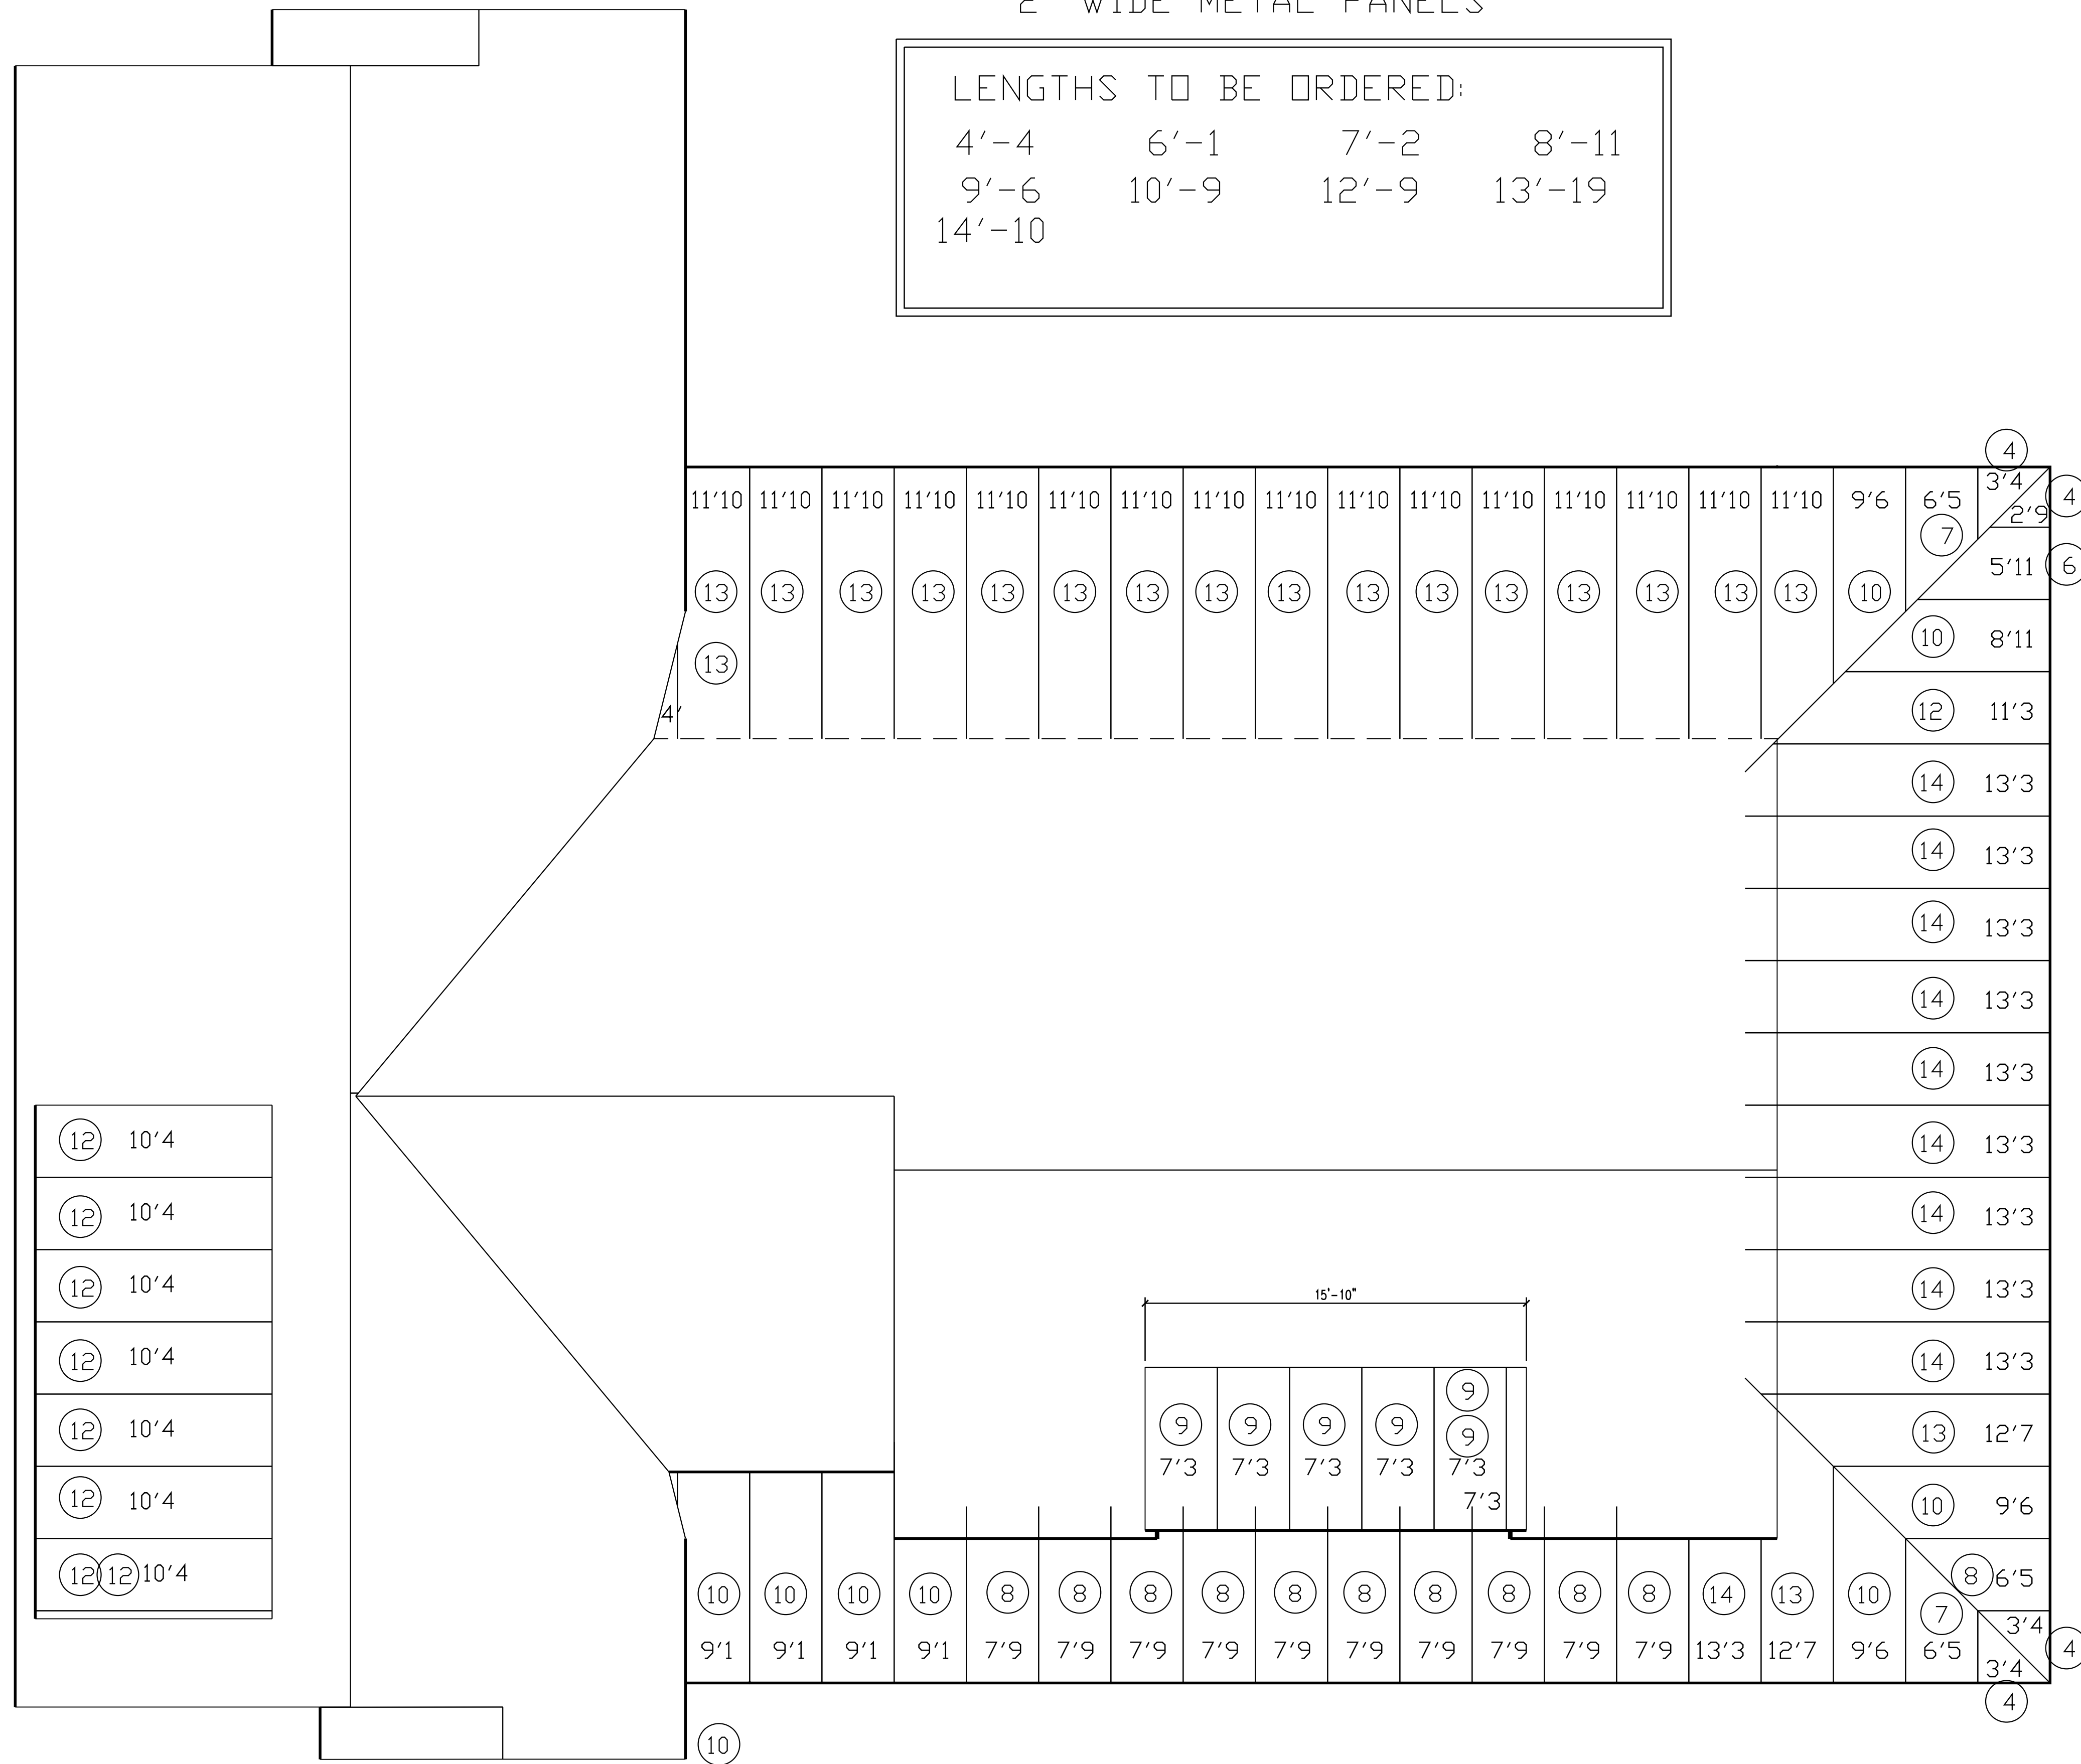

RIDGE -133'
 HIP - 37'
 VALLEY - 0'

GABLES - 24'
 BAND - 38'
 ROOF INTO WALL - 75'
 (PORCH)

2' WIDE METAL PANELS

1 ROOF METAL
 Scale 1/4" = 1'-0"



SHOWCASE DESIGNS
 (912)756-3729
 SHOWCASEPLANS.COM
 GABUILDERS.COM

COPYRIGHT NOTICE: Reproduction of the working drawing or illustrations by any means is strictly prohibited. Showcase Designs maintains copyrights to all working drawings and illustrations. The working drawing or illustrations are licensed solely for construction on lot specified. Rights cannot be sold or given unless by written authorization of Showcase Designs. Showcase Designs requires a fee for each home built from this plan in advance of construction. It is a violation of copyright to use this plan without a signed license.

DATE SEPTEMBER 26, 2023

PROJECT NO: ---
 CAD DWG FILE: ROOF PLANS.DWG
 DRAWN BY: --
 CHK'D BY: --

METAL ROOF

A7.1