

COPYRIGHT © 2012 SHOWCASE DESIGNS. THE USE OF THE DOCUMENTS AND THE DESIGN CONTENT WITHOUT WRITTEN PERMISSION FROM SHOWCASE DESIGNS IS PROHIBITED.

STEVIE - ANNE

SHOWCASE DESIGNS
 (912)756-3729
 SHOWCASEPLANS.COM
 GABUILDERS.COM

COPYRIGHT NOTICE: Reproduction of the working drawing or illustrations by any means is strictly prohibited. Showcase Designs maintains copyrights to all working drawings and illustrations. The working drawing or illustrations are licensed solely for construction on lot specified. Rights cannot be sold or given unless by written authorization of Showcase Designs. Showcase Designs requires a fee for each home built from this plan in advance of construction. It is a violation of copyright to use this plan without a signed license.

DATE MAY 17, 2021


PROJECT NO: ---
 CAD DWG FILE: 0 JOIST LAYOUT.DWG
 DRAWN BY: --
 CHK'D BY: --

JOIST LAYOUT

A6.0



COPYRIGHT © 2012 SHOWCASE DESIGNS. THE USE OF THE DOCUMENTS AND THE DESIGN CONTENT WITHOUT WRITTEN PERMISSION FROM SHOWCASE DESIGNS IS PROHIBITED.

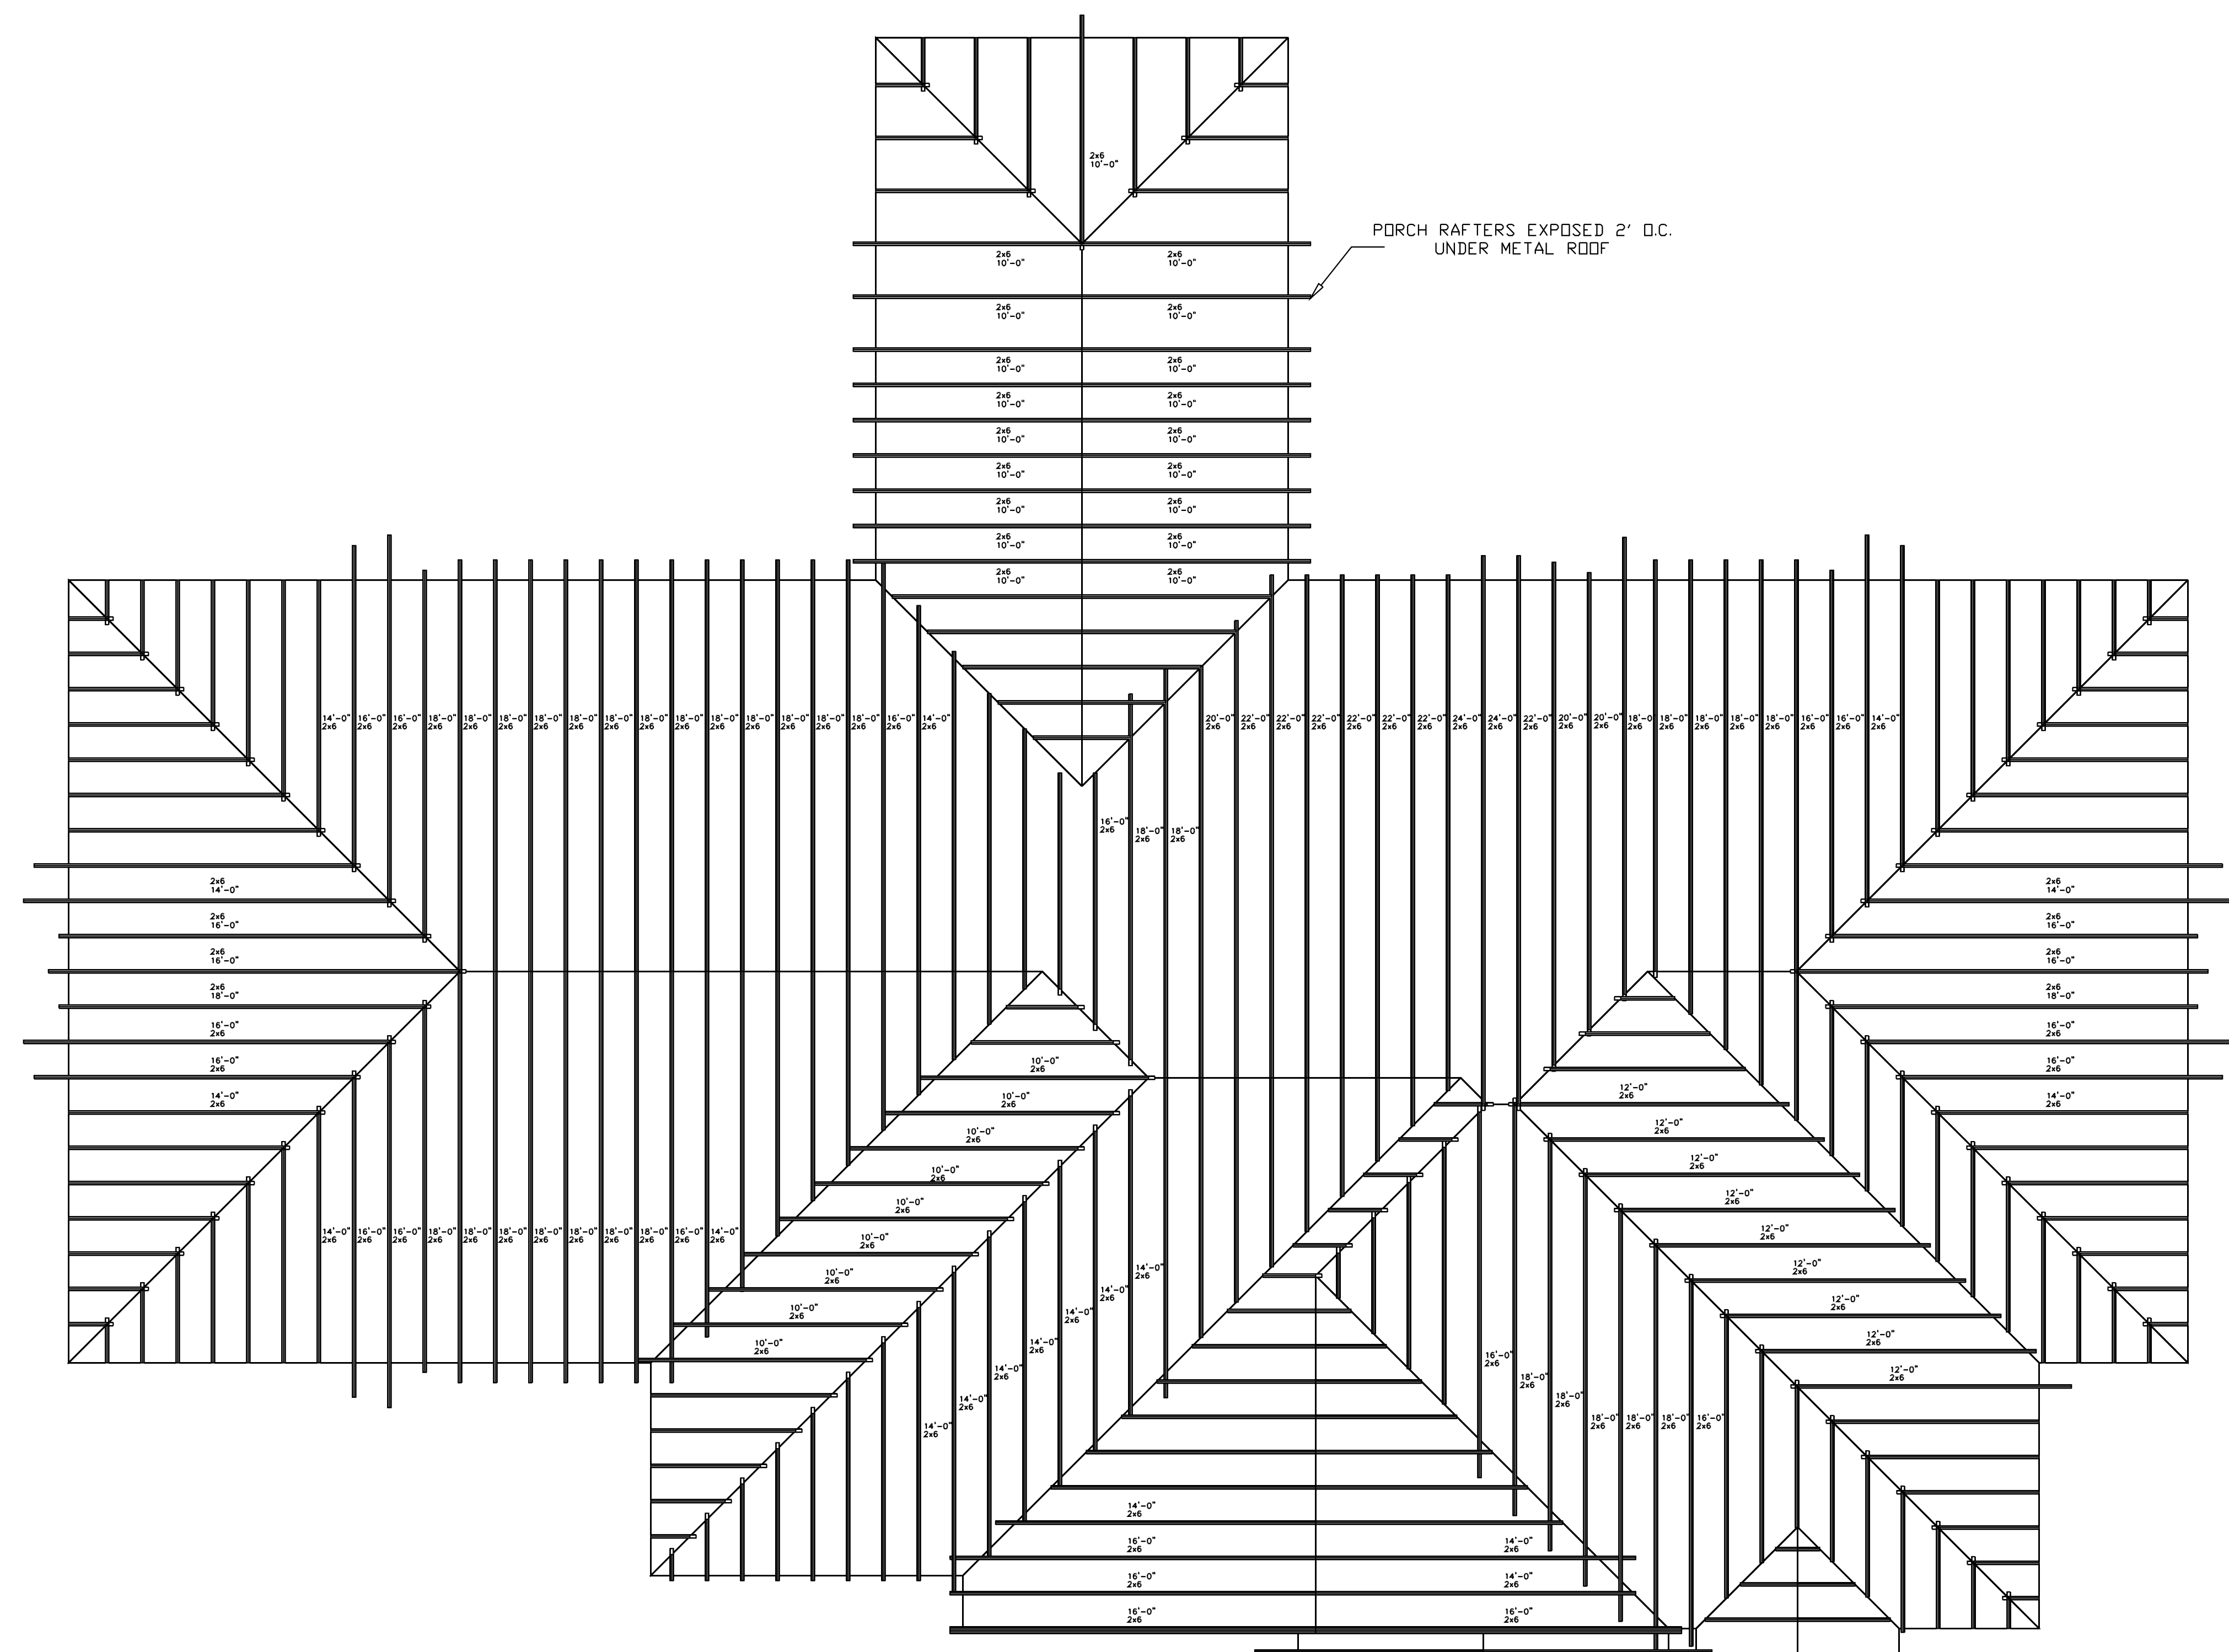

ALL UNMARKED RAFTERS TO BE CUT OUT OF COMMON 14' 2x6

STEVIE - ANNE

SHOWCASE DESIGNS
(912)756-3729
SHOWCASEPLANS.COM
GABUILDERS.COM


COPYRIGHT NOTICE: Reproduction of the working drawing or illustrations by any means is strictly prohibited. Showcase Designs maintains copyrights to all working drawings and illustrations. The working drawing or illustrations are licensed solely for construction on lot specified. Rights cannot be sold or given unless by written authorization of Showcase Designs. Showcase Designs requires a fee for each home built from this plan in advance of construction. It is a violation of copyright to use this plan without a signed license.

DATE MAY 17, 2021

PROJECT NO: ---
CAD DWG FILE: 0 JOIST LAYOUT2.DWG
DRAWN BY: --
CHK'D BY: --

RAFTER LAYOUT

A6.1

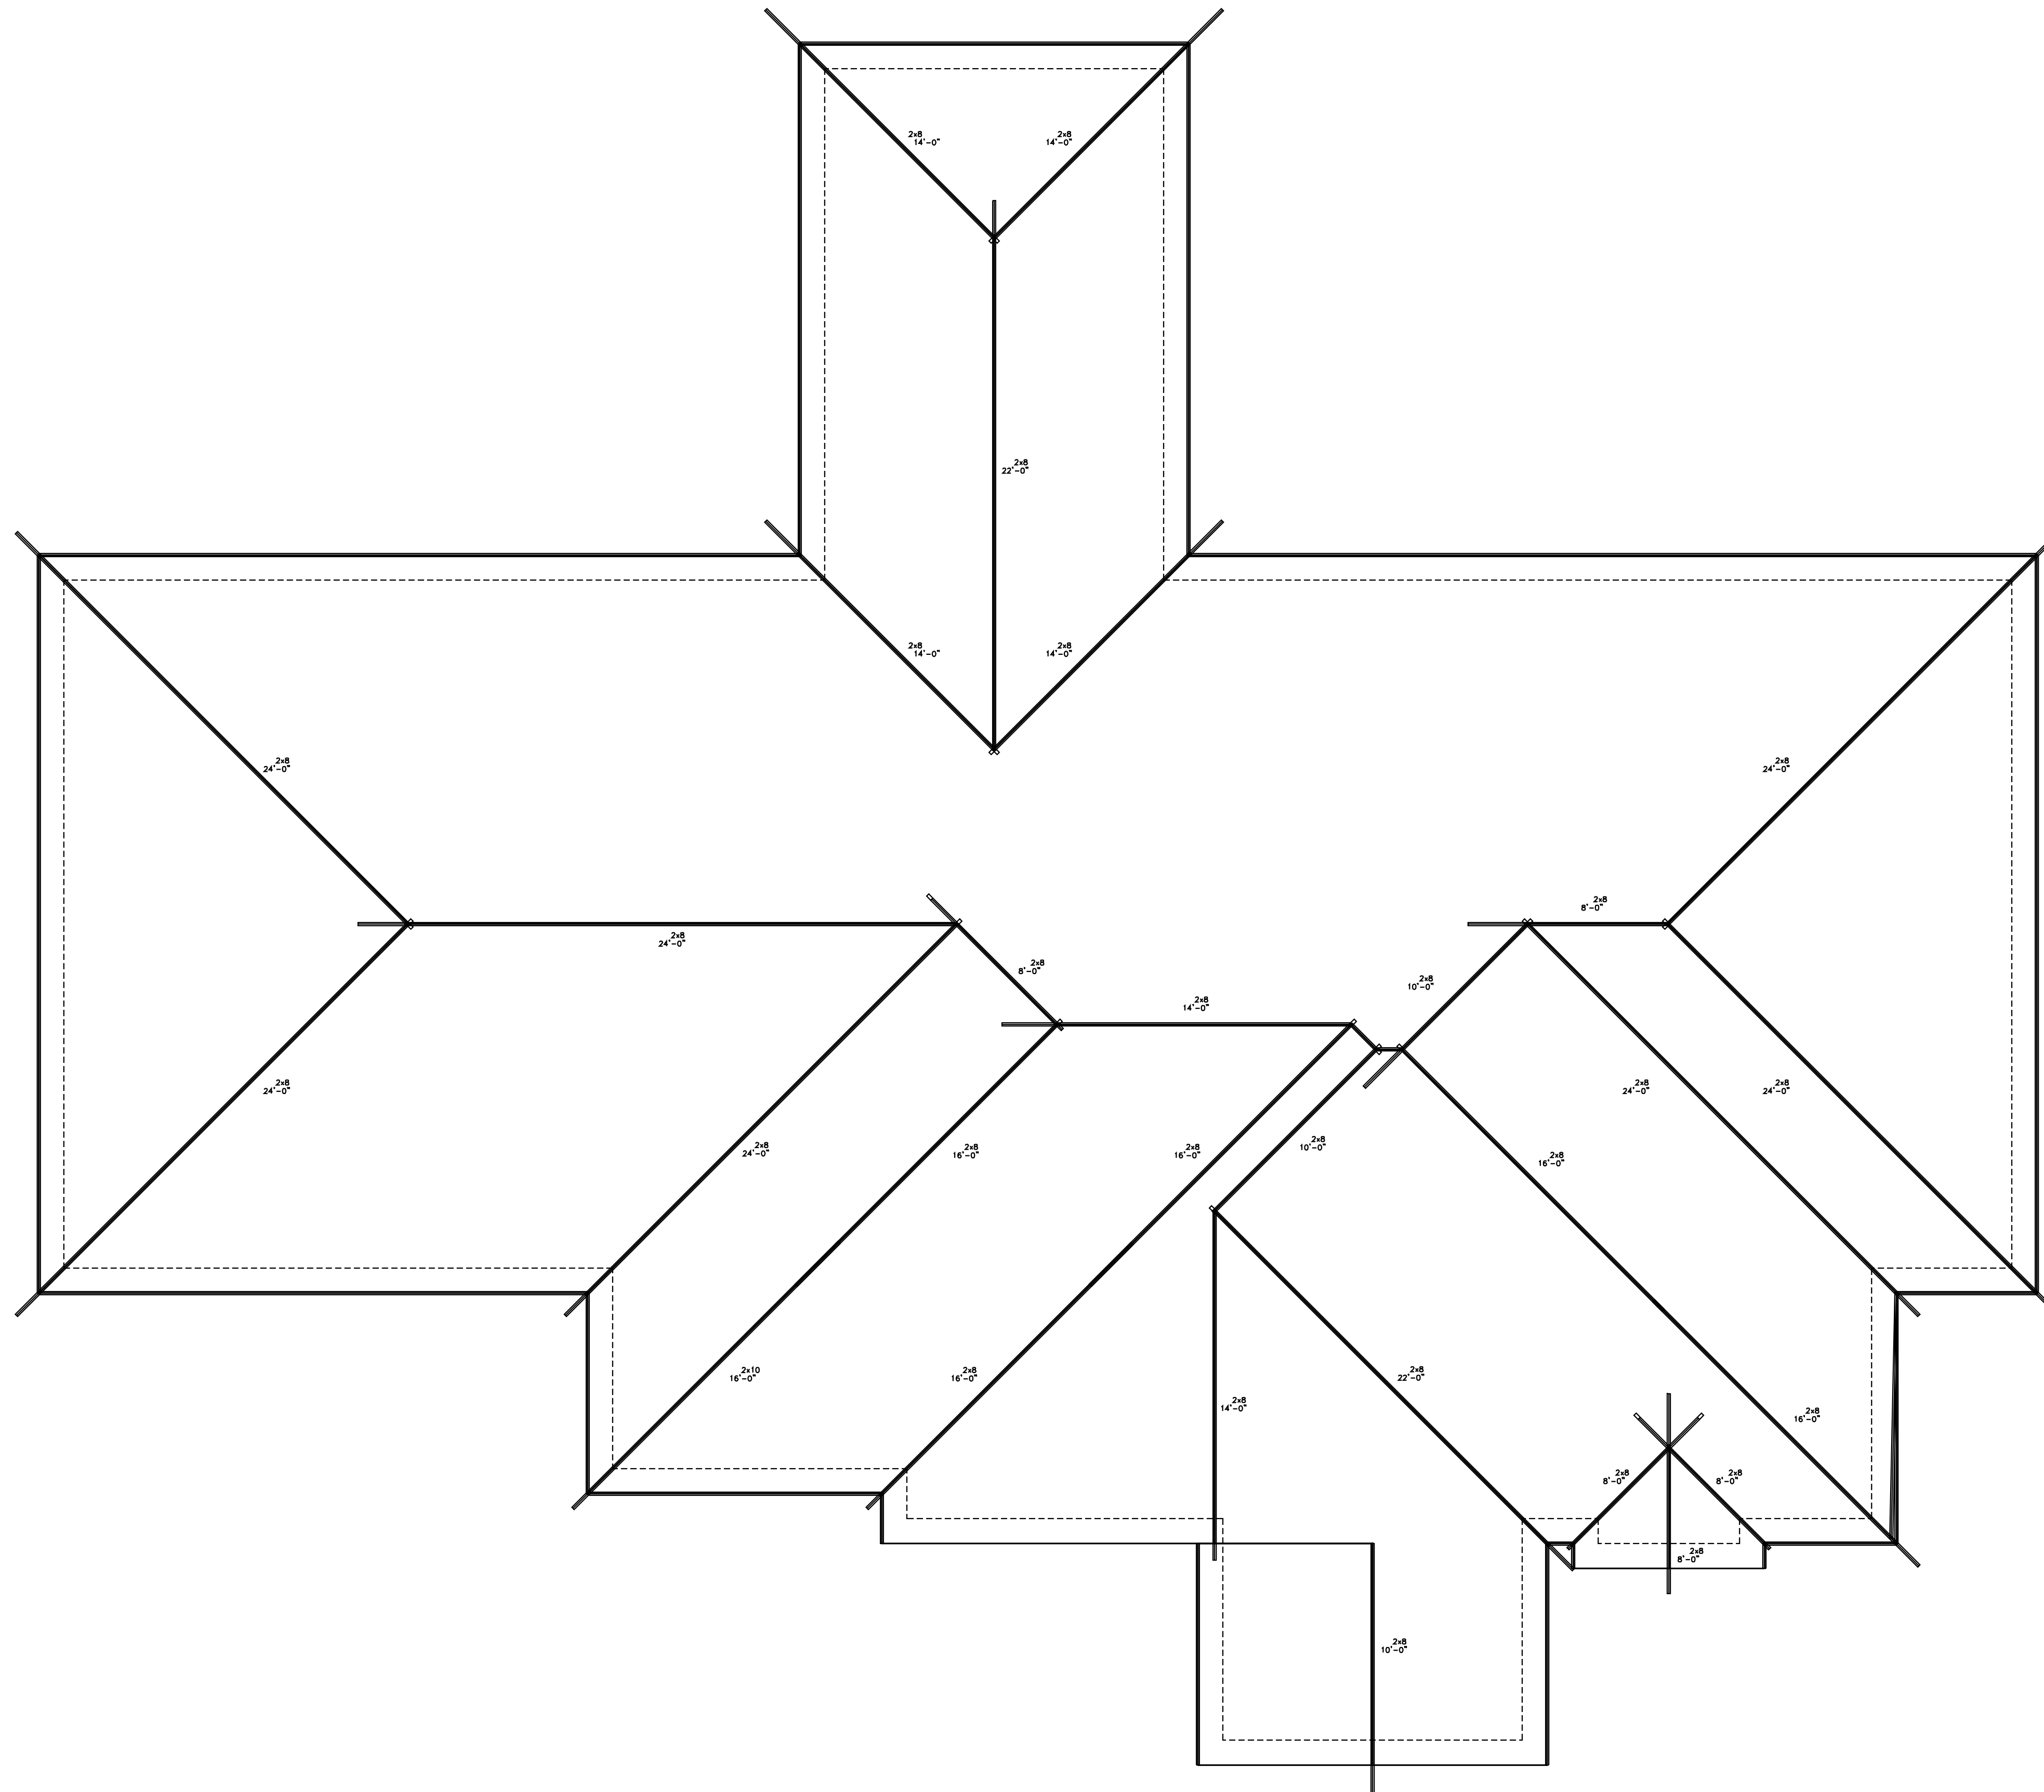

SHOWCASE DESIGNS

Sunday, April 07, 2024 11:45:21 PM



COPYRIGHT © 2012 SHOWCASE DESIGNS. THE USE OF THE DOCUMENT(S) AND THE DESIGN CONTENT WITHOUT WRITTEN PERMISSION FROM SHOWCASE DESIGNS IS PROHIBITED.

STEVIE - ANNE

SHOWCASE DESIGNS
 (912)756-3729
 SHOWCASEPLANS.COM
 GABUILDERS.COM

COPYRIGHT NOTICE: Reproduction of the working drawing or illustrations by any means is strictly prohibited. Showcase Designs maintains copyrights to all working drawings and illustrations. The working drawing or illustrations are licensed solely for construction on lot specified. Rights cannot be sold or given unless by written authorization of Showcase Designs. Showcase Designs requires a fee for each home built from this plan in advance of construction. It is a violation of copyright to use this plan without a signed license.

DATE MAY 17, 2021

PROJECT NO: ---
 CAD DWG FILE: 0 JOIST LAYOUTS.DWG
 DRAWN BY: --
 CHK'D BY: --

ROOF LAYOUT

A6.2

SHEET -- OF --